


TOTAL DE LA SURFACE UTILE: 84,7 m²

- (1) DOUBLAGE PERIPHERIQUE : TYPE PLACOSTIL
PLAQUE BA13 / OSSATURE METAL / ISOLANT 80mm
- (2) DOUBLAGE INTERIEUR : TYPE PLACOSTIL
PLAQUE BA13 / OSSATURE METAL SUR CANALISATIONS EXISTANTES
- (3) DOUBLAGE INTERIEUR : TYPE PLACOSTIL
PLAQUE BA13 / OSSATURE METAL
- (4) CLOISONS DE DISTRIBUTION TYPE PLACO. ISO. 72mm
- (5) CLOISONS DE DISTRIBUTION TYPE PLACO. ISO. 98mm

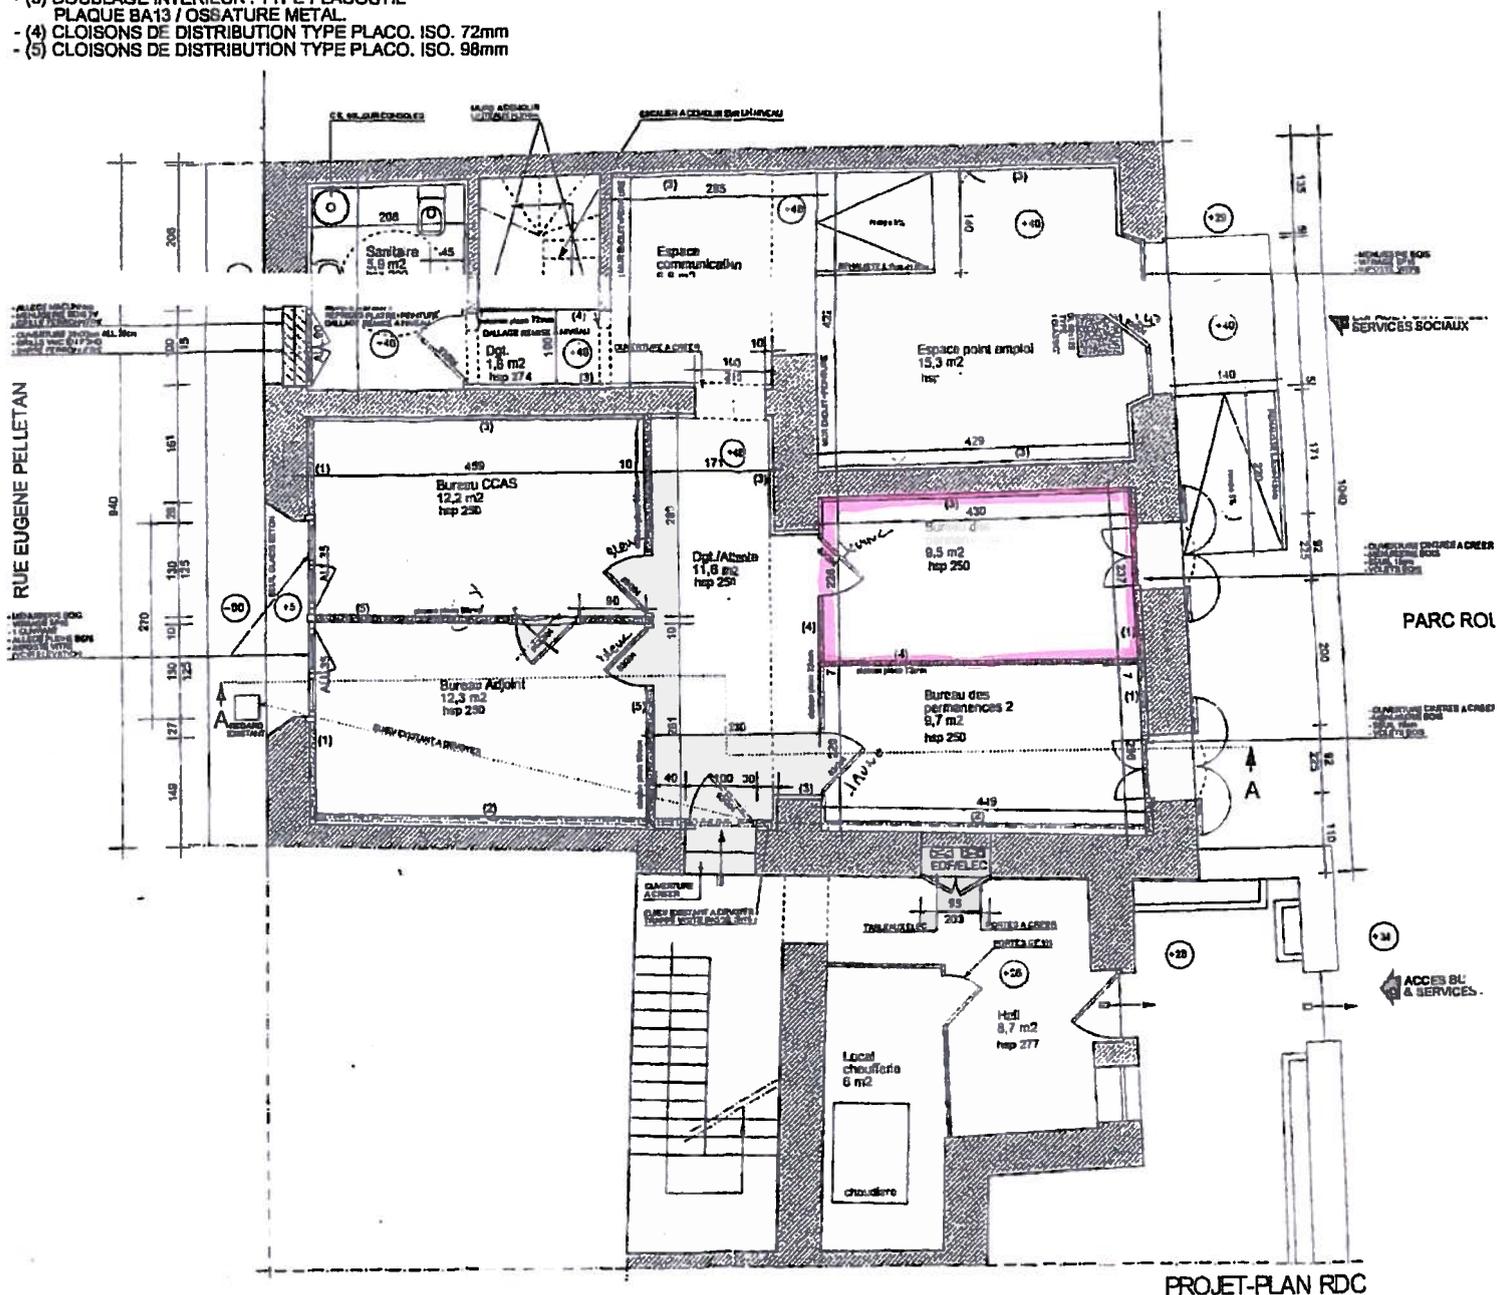

PROJET-PLAN RDC